
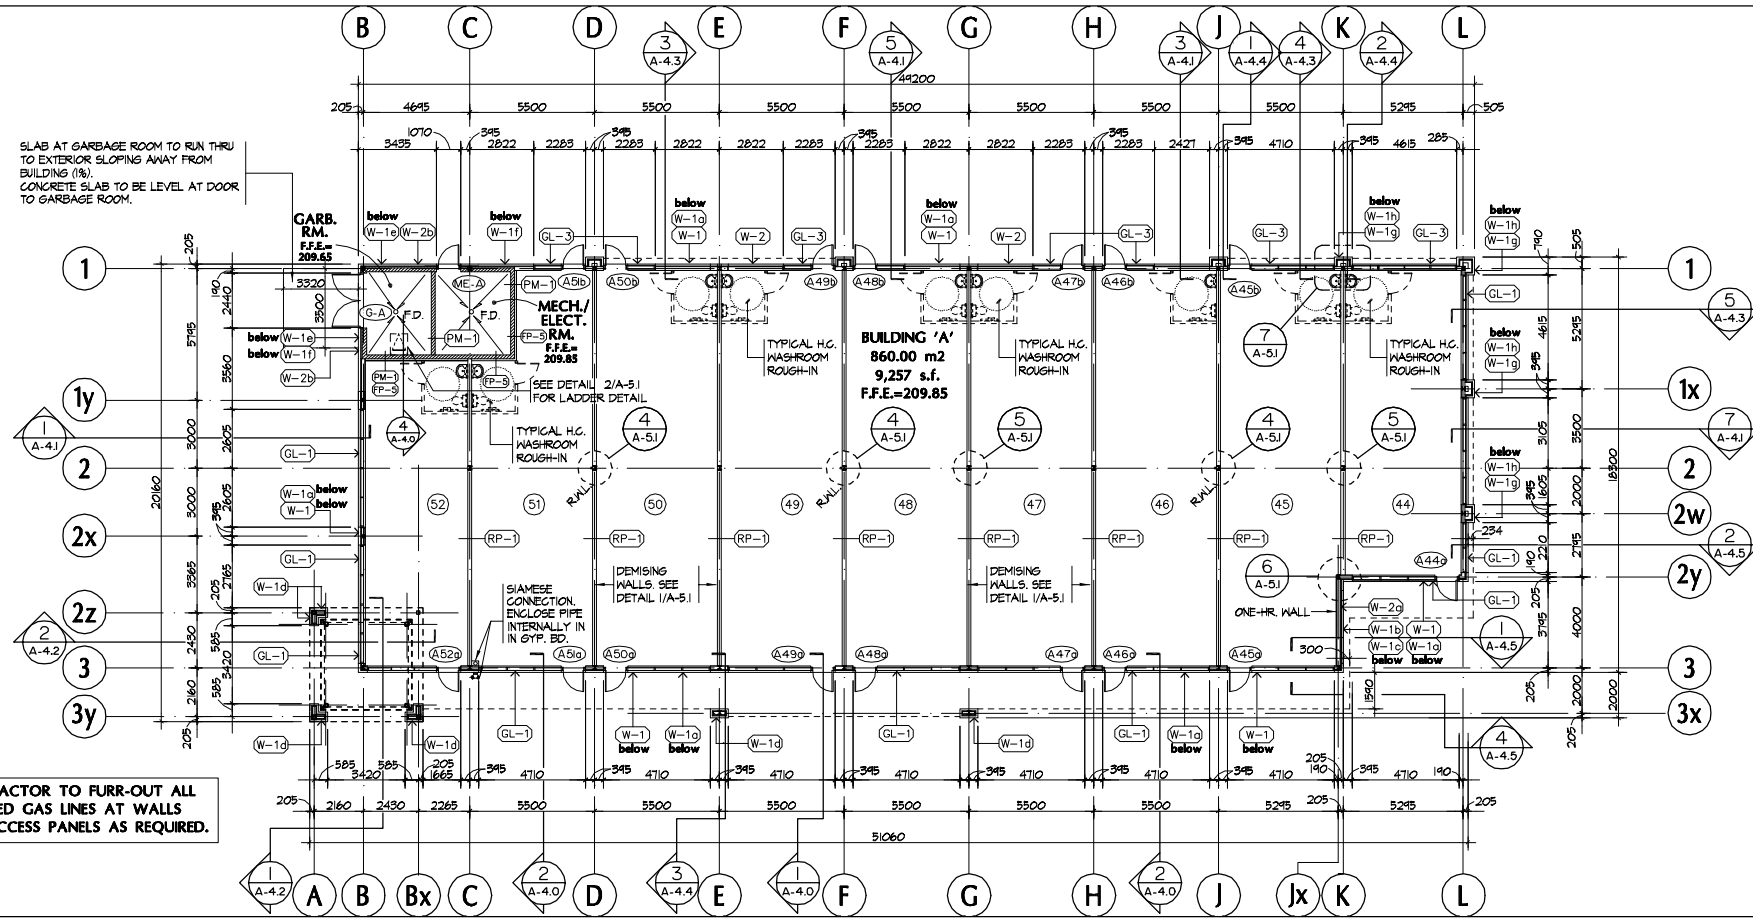


2 ROOF PLAN - BUILDING 'A'  
A-2.0 SCALE: 1:150

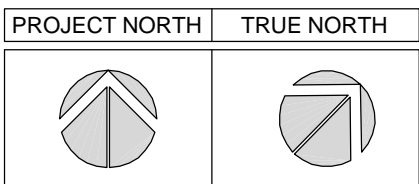

GENERAL CONTRACTOR TO FURR-OUT ALL INTERNAL EXPOSED GAS LINES AT WALLS AND PROVIDE ACCESS PANELS AS REQUIRED.

1 FLOOR PLAN - BUILDING 'A'  
A-2.0 SCALE: 1:150

NO	ISSUED	DATE
1	ISSUED FOR SITE PLAN APPROVAL	JULY 19, 2005
2	ISSUED FOR BUILDING PERMIT	DEC. 22, 2005
3	ISSUED FOR TENDER	FEB. 03, 2006

NO	REVISION	DATE
----	----------	------

**Jaipur Chrysler Centre**  
490 Chrysler Dr.  
Chrysler Dr. & Williams Pky.  
Brampton, Ontario

**A. BALDASSARRA Architect Inc.**  
7800 Jane Street, Suite 200  
Concord, Ontario L4K 4R6  
Tel: (905) 660-0722  
Fax: (905) 660-7019



DRAWING TITLE	
<b>Floor Plan Building 'A'</b>	
DRAWN BY	SCALE
hg/sc	1:150
DATE	CHECKED BY
July, 2005	
PROJECT NO	DRAWING NO
05-40 A	A-2.0