

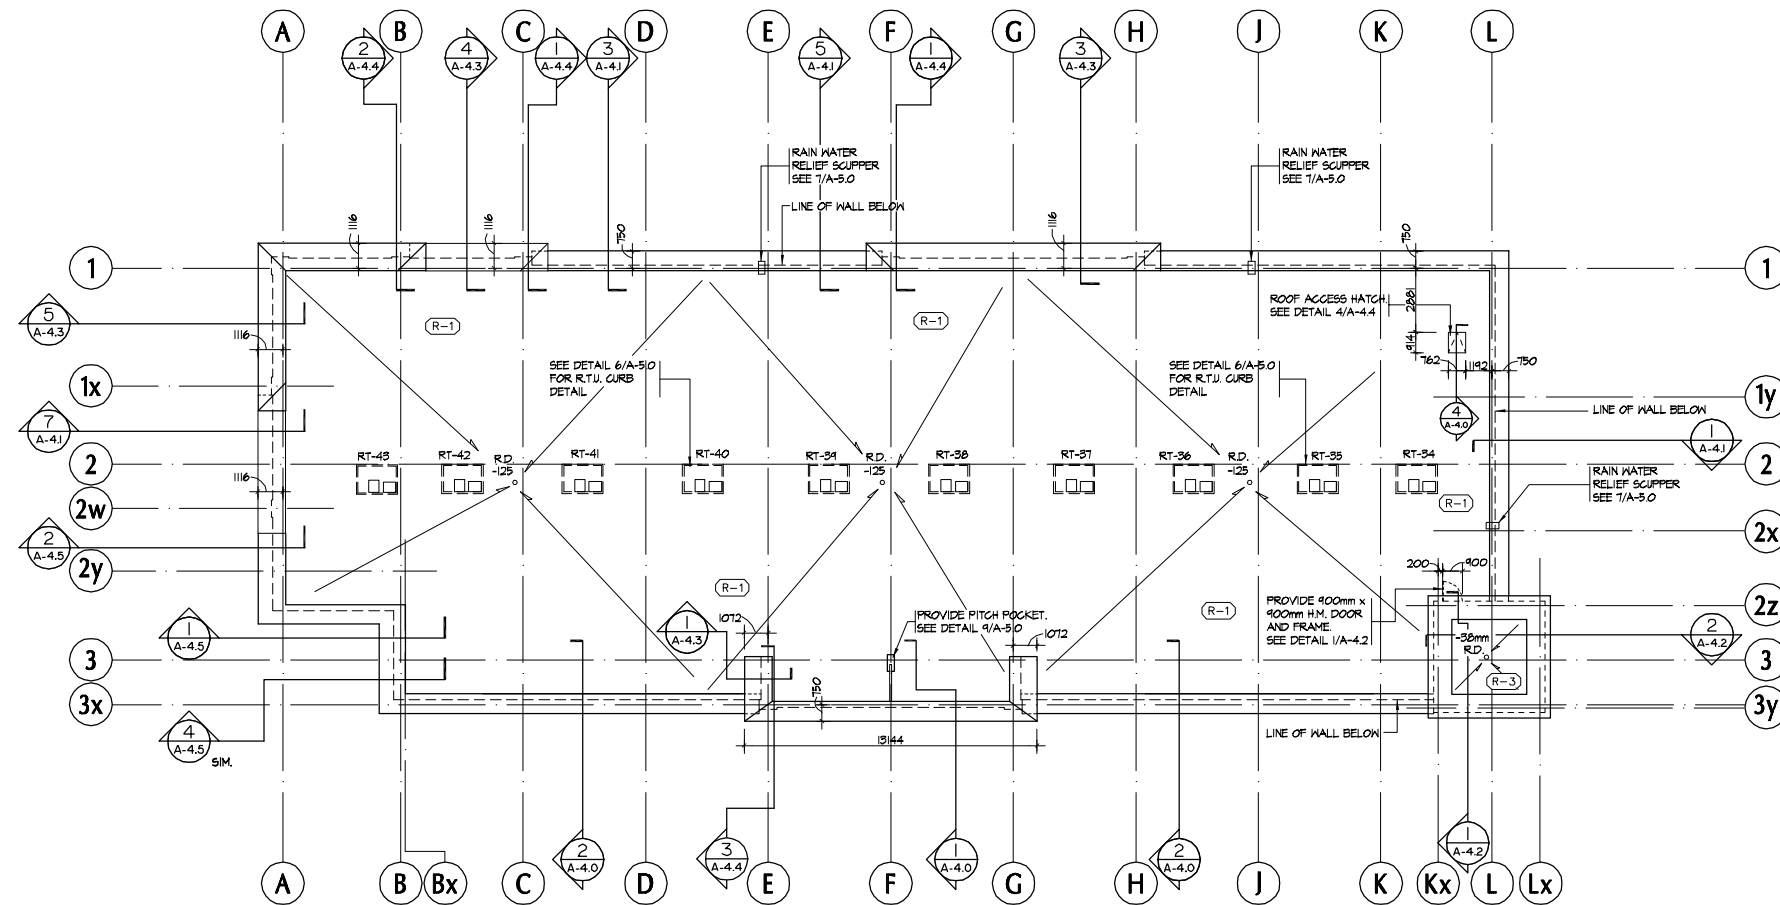
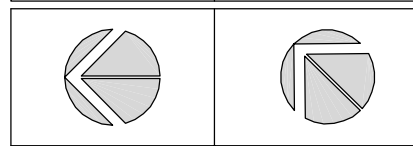


PROJECT NORTH TRUE NORTH

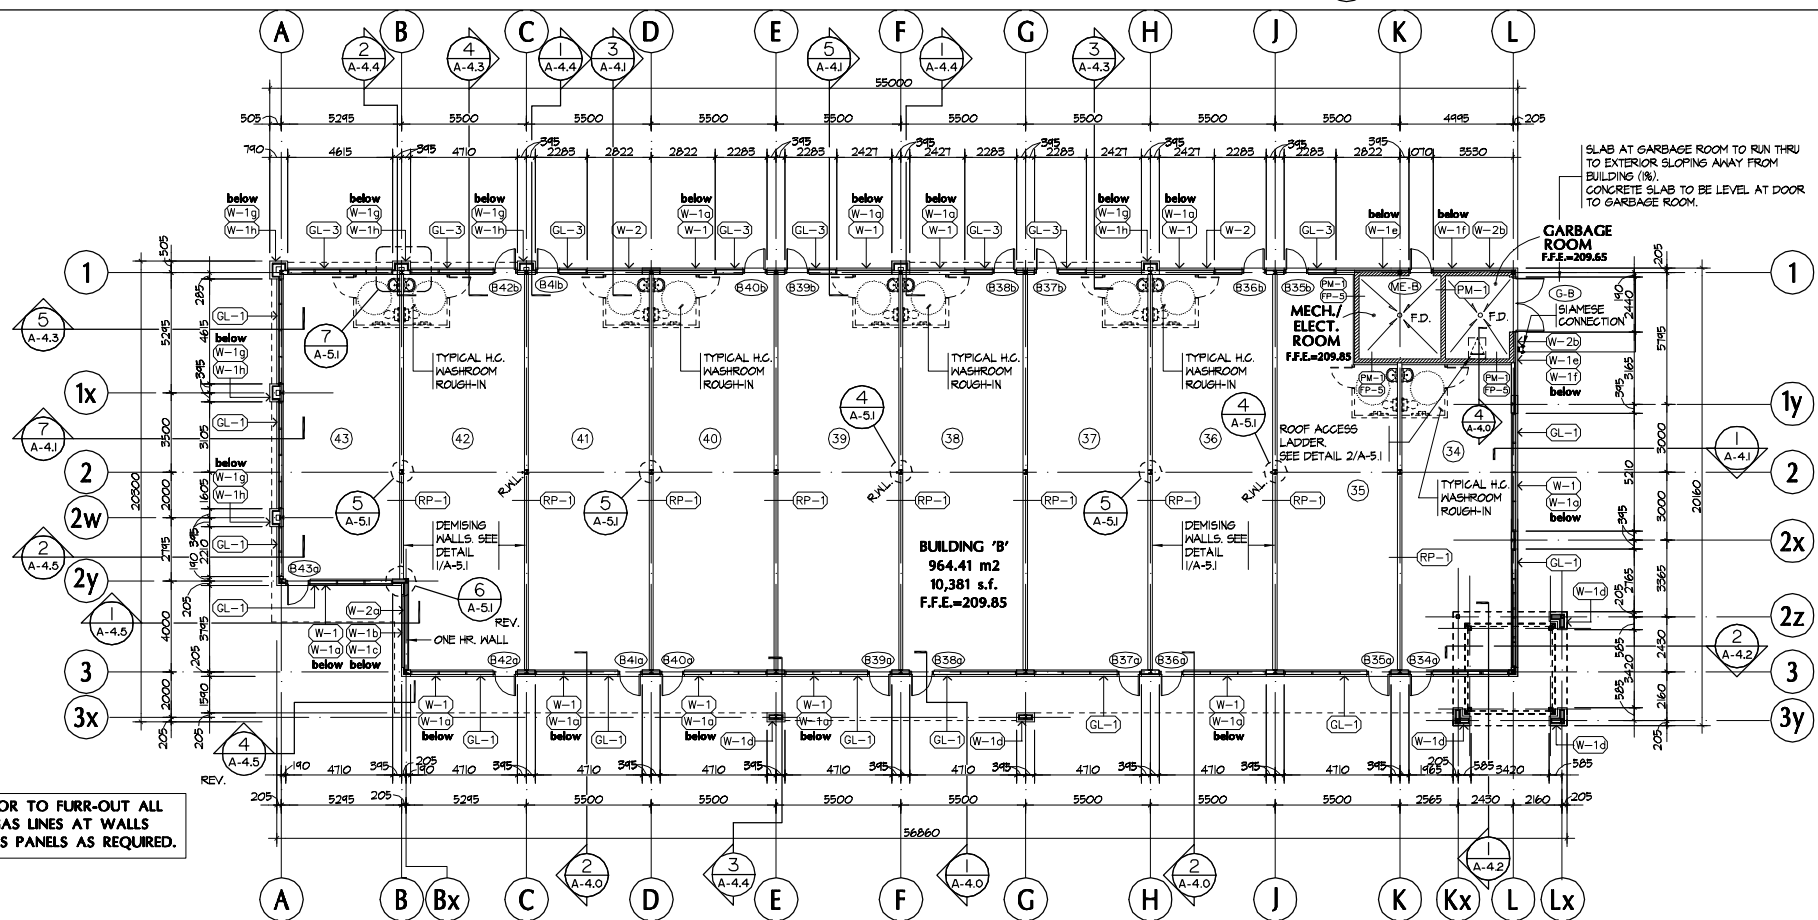

2 ROOF PLAN - BUILDING 'B'
A-2.0 SCALE: 1:150

PROJECT NORTH TRUE NORTH

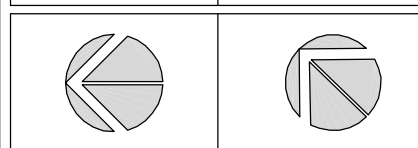

GENERAL CONTRACTOR TO FURR-OUT ALL INTERNAL EXPOSED GAS LINES AT WALLS AND PROVIDE ACCESS PANELS AS REQUIRED.

1 FLOOR PLAN - BUILDING 'B'
A-2.1 SCALE: 1:150

NO	ISSUED	DATE
1	ISSUED FOR SITE PLAN APPROVAL	JULY 19, 2005
2	ISSUED FOR BUILDING PERMIT	DEC. 22, 2005
5	ISSUED FOR TENDER	FEB. 03, 2006

NO	REVISION	DATE
----	----------	------

Jaipur Chrysler Centre
480 Chrysler Dr.
Chrysler Dr. & Williams Pky.
Brampton, Ontario

A. BALDASSARRA
Architect Inc.

7800 Jane Street, Suite 200
Concord, Ontario L4K 4R6
Tel: (905) 660-0722
Fax: (905) 660-7019

ONTARIO ASSOCIATION
OF ARCHITECTS
A. BALDASSARRA
LICENSE 3654

DRAWING TITLE	
Floor Plan Building 'B'	
DRAWN BY	SCALE
hg	1:150
DATE	CHECKED BY
July, 2005	
PROJECT NO	DRAWING NO
05-40 B	A-2.0