


NO	ISSUED	DATE
1	ISSUED FOR SITE PLAN APPROVAL	JAN. 16, 2006

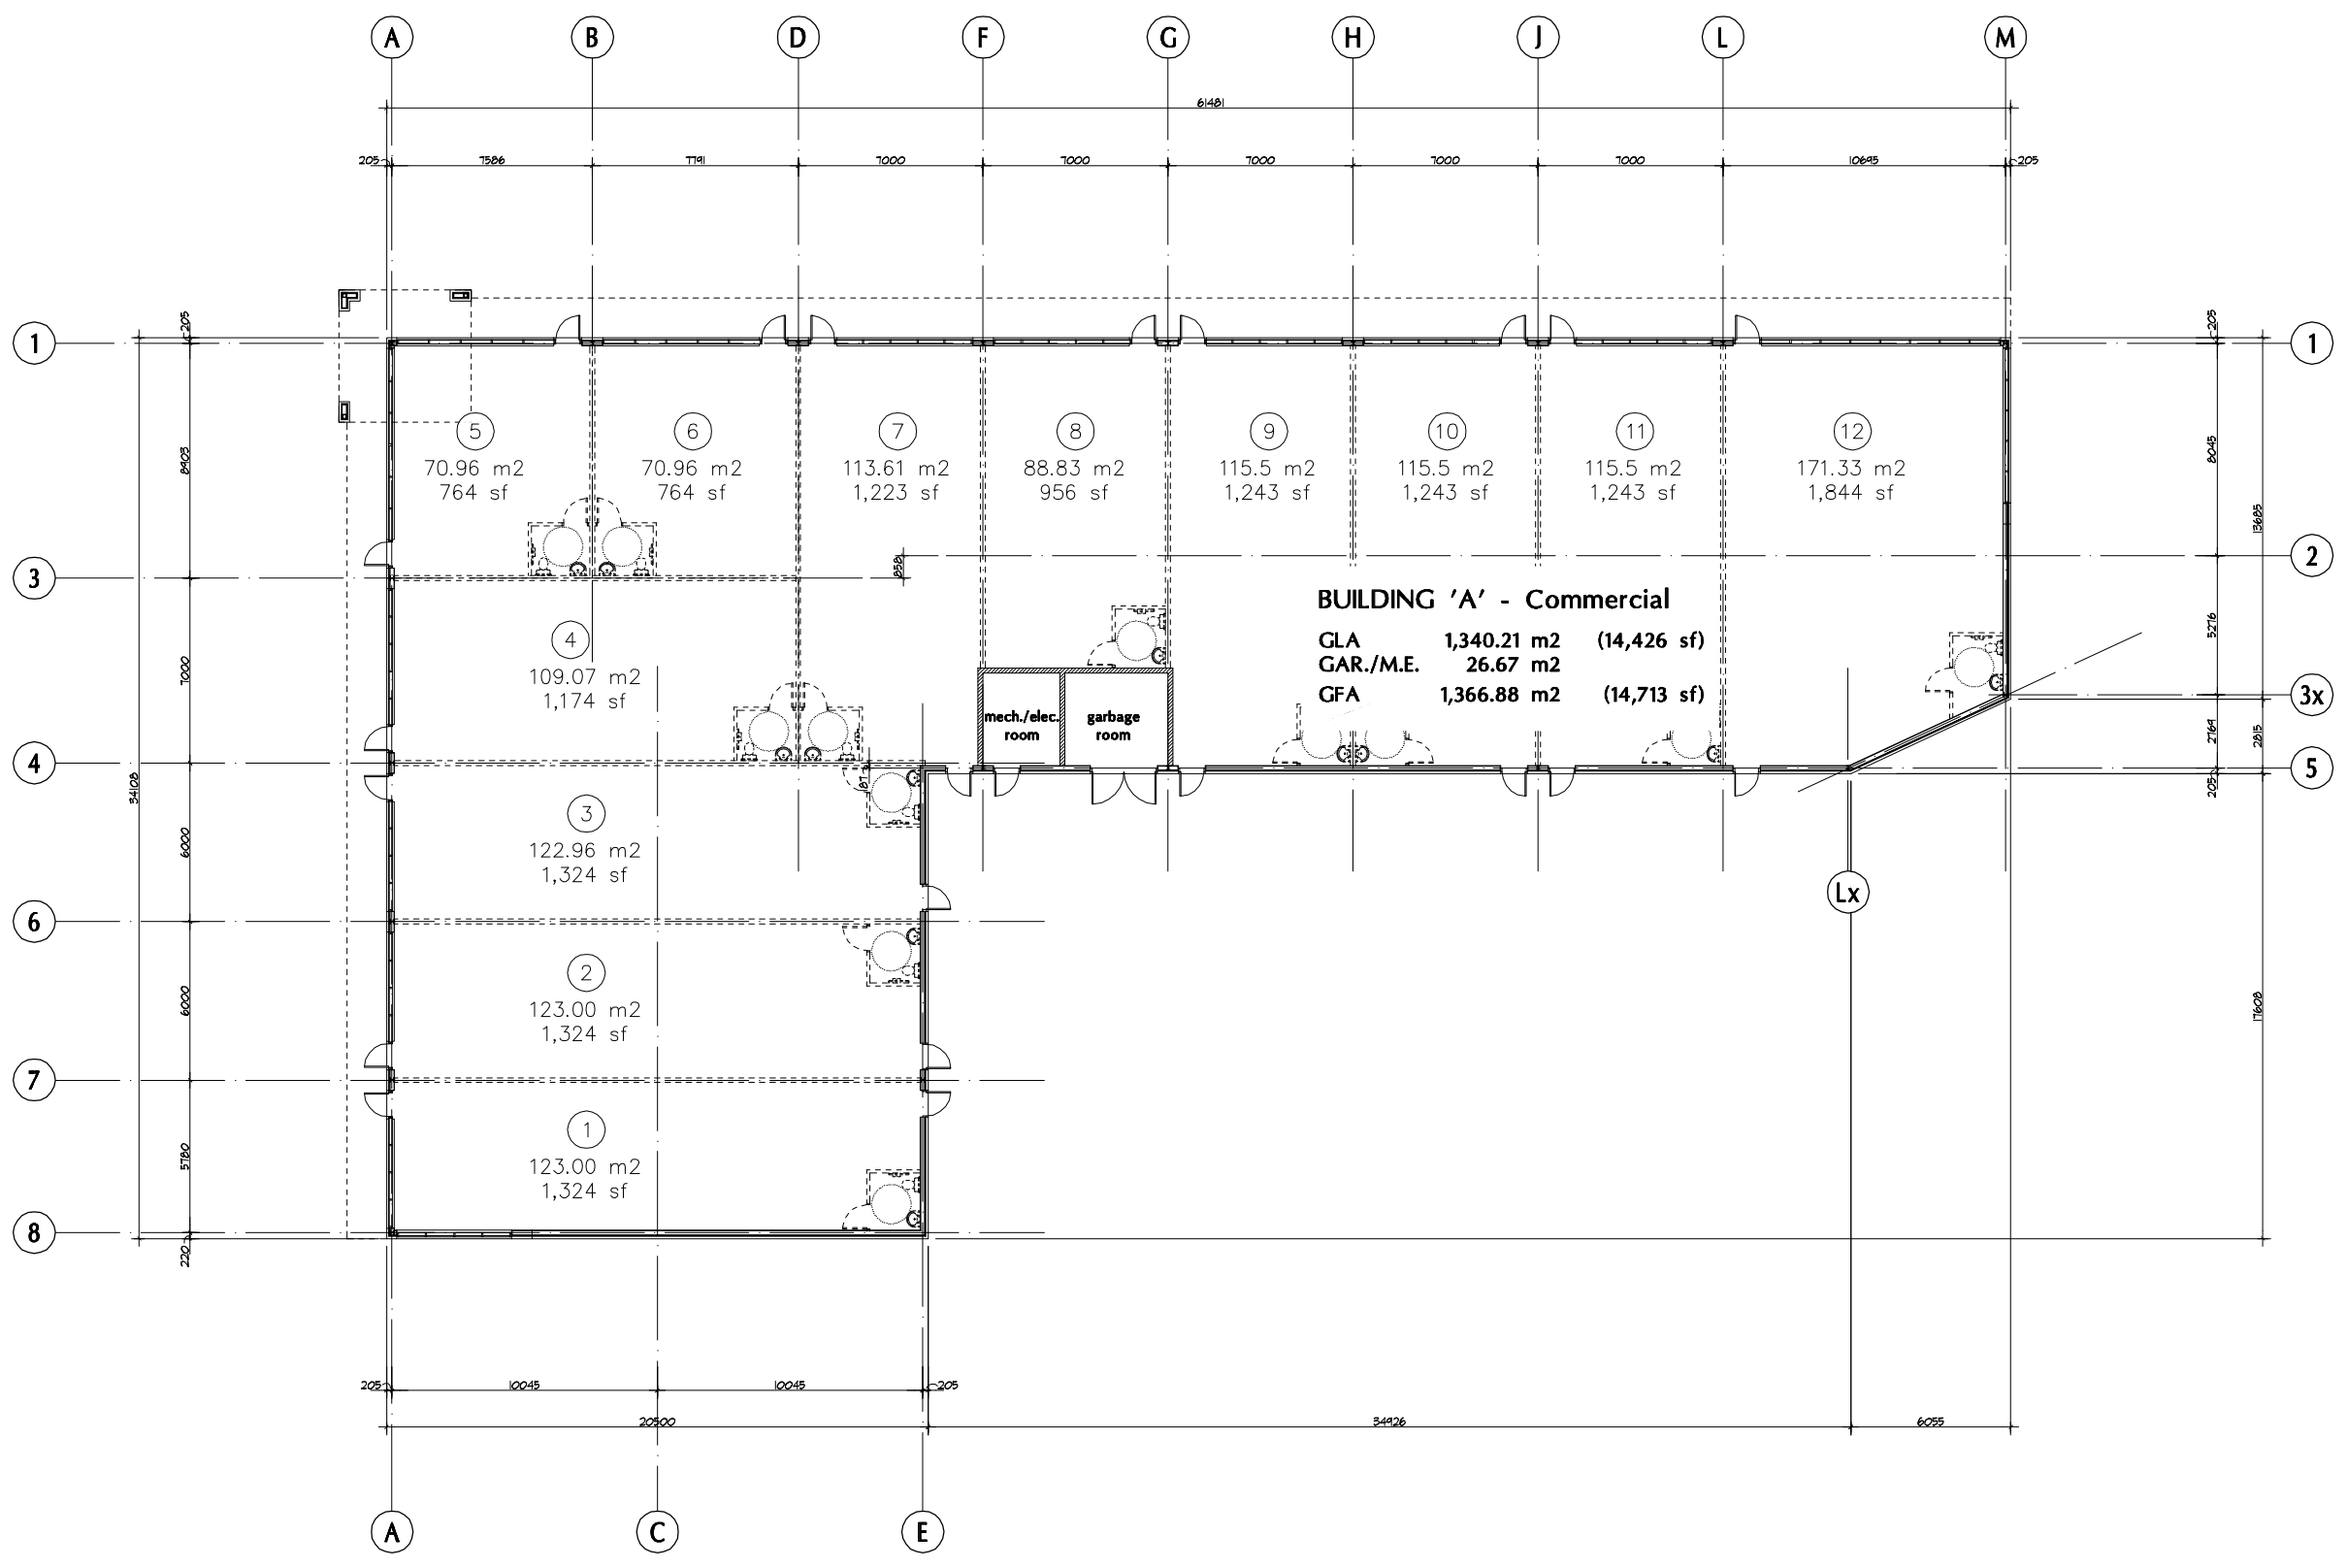

NO	REVISION	DATE

Jaipur McQueen Plaza

Queen & McLaughlin
Brampton, Ontario

A. BALDASSARRA
 Architect Inc.

7800 Jane Street, Suite 200
 Concord, Ontario L4K 4R6
 Tel: (905) 660-0722
 Fax: (905) 660-7019



DRAWING TITLE	
Floor Plan	
DRAWN BY	SCALE
hg	1:125
DATE	CHECKED BY
December, 2005	
PROJECT NO	DRAWING NO
P-0448	A-2.0