

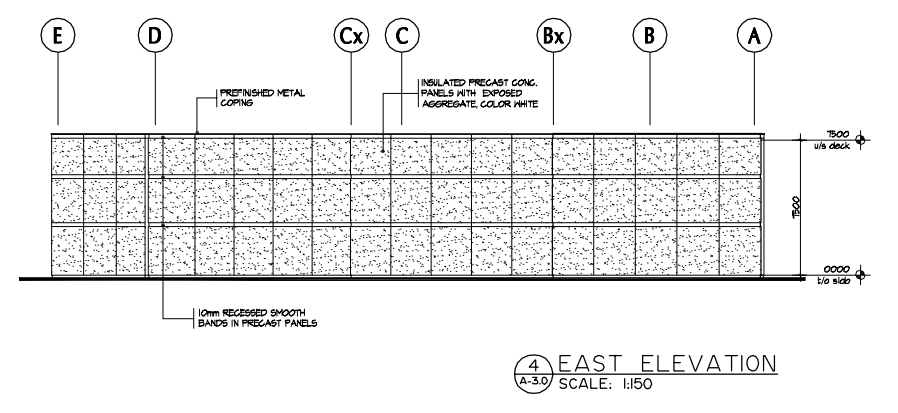
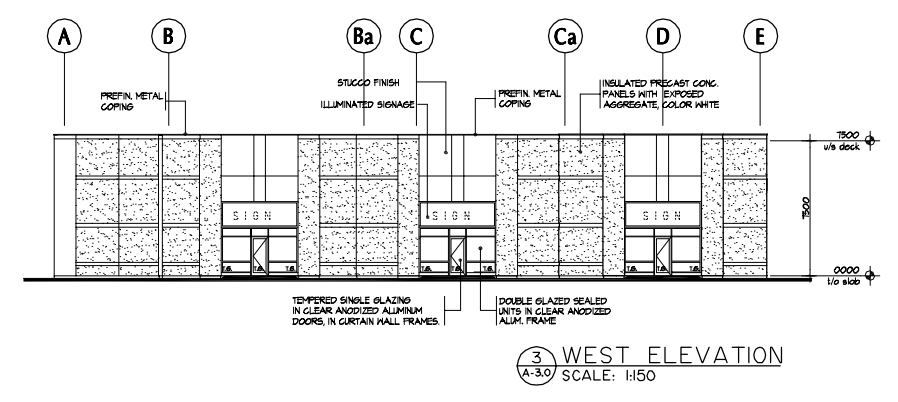


NR	ISSUED	DATE
1	ISSUED FOR CLIENT REVIEW	JULY 20, 2005
2	ISSUED FOR SITE PLAN APPROVAL	AUG. 16, 2005

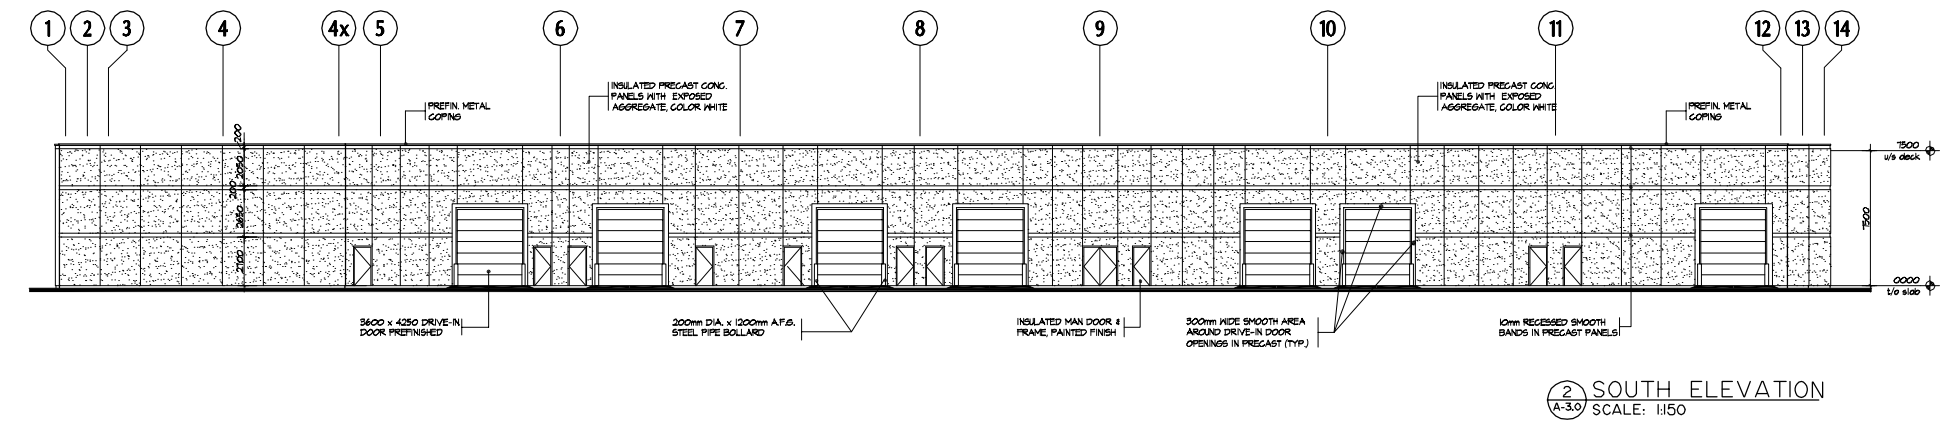

NR	REVISION	DATE
----	----------	------

Melanie - Steeles Development
Part of Lot 22, Plan M-94
Brampton, Ontario

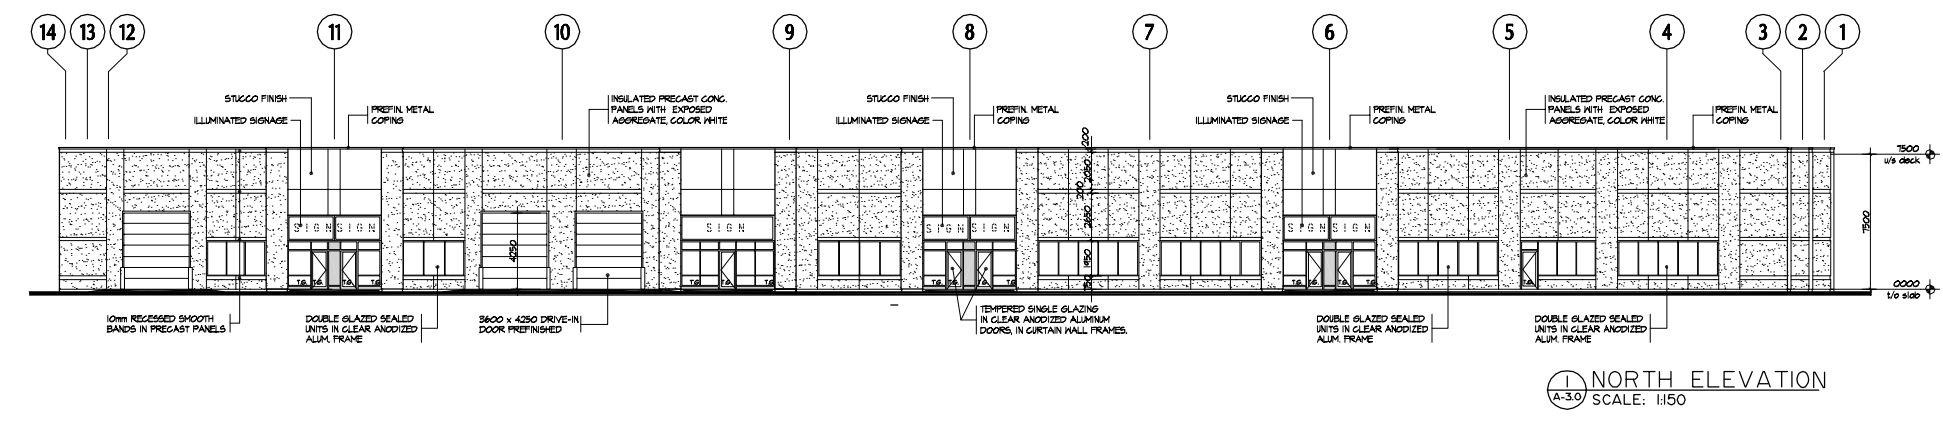

A. BALDASSARRA Architect Inc.

7800 Jane Street, Suite 200
Concord, Ontario L4K 4R6
Tel: (905) 660-0722
Fax: (905) 660-7019



DRAWING TITLE	
ELEVATION	
DRAWN BY	SCALE
R.M.	1:150
DATE	CHECKED BY
MAY 2005	
PROJECT NR	DRAWING NR
P-0529	A-3.0