
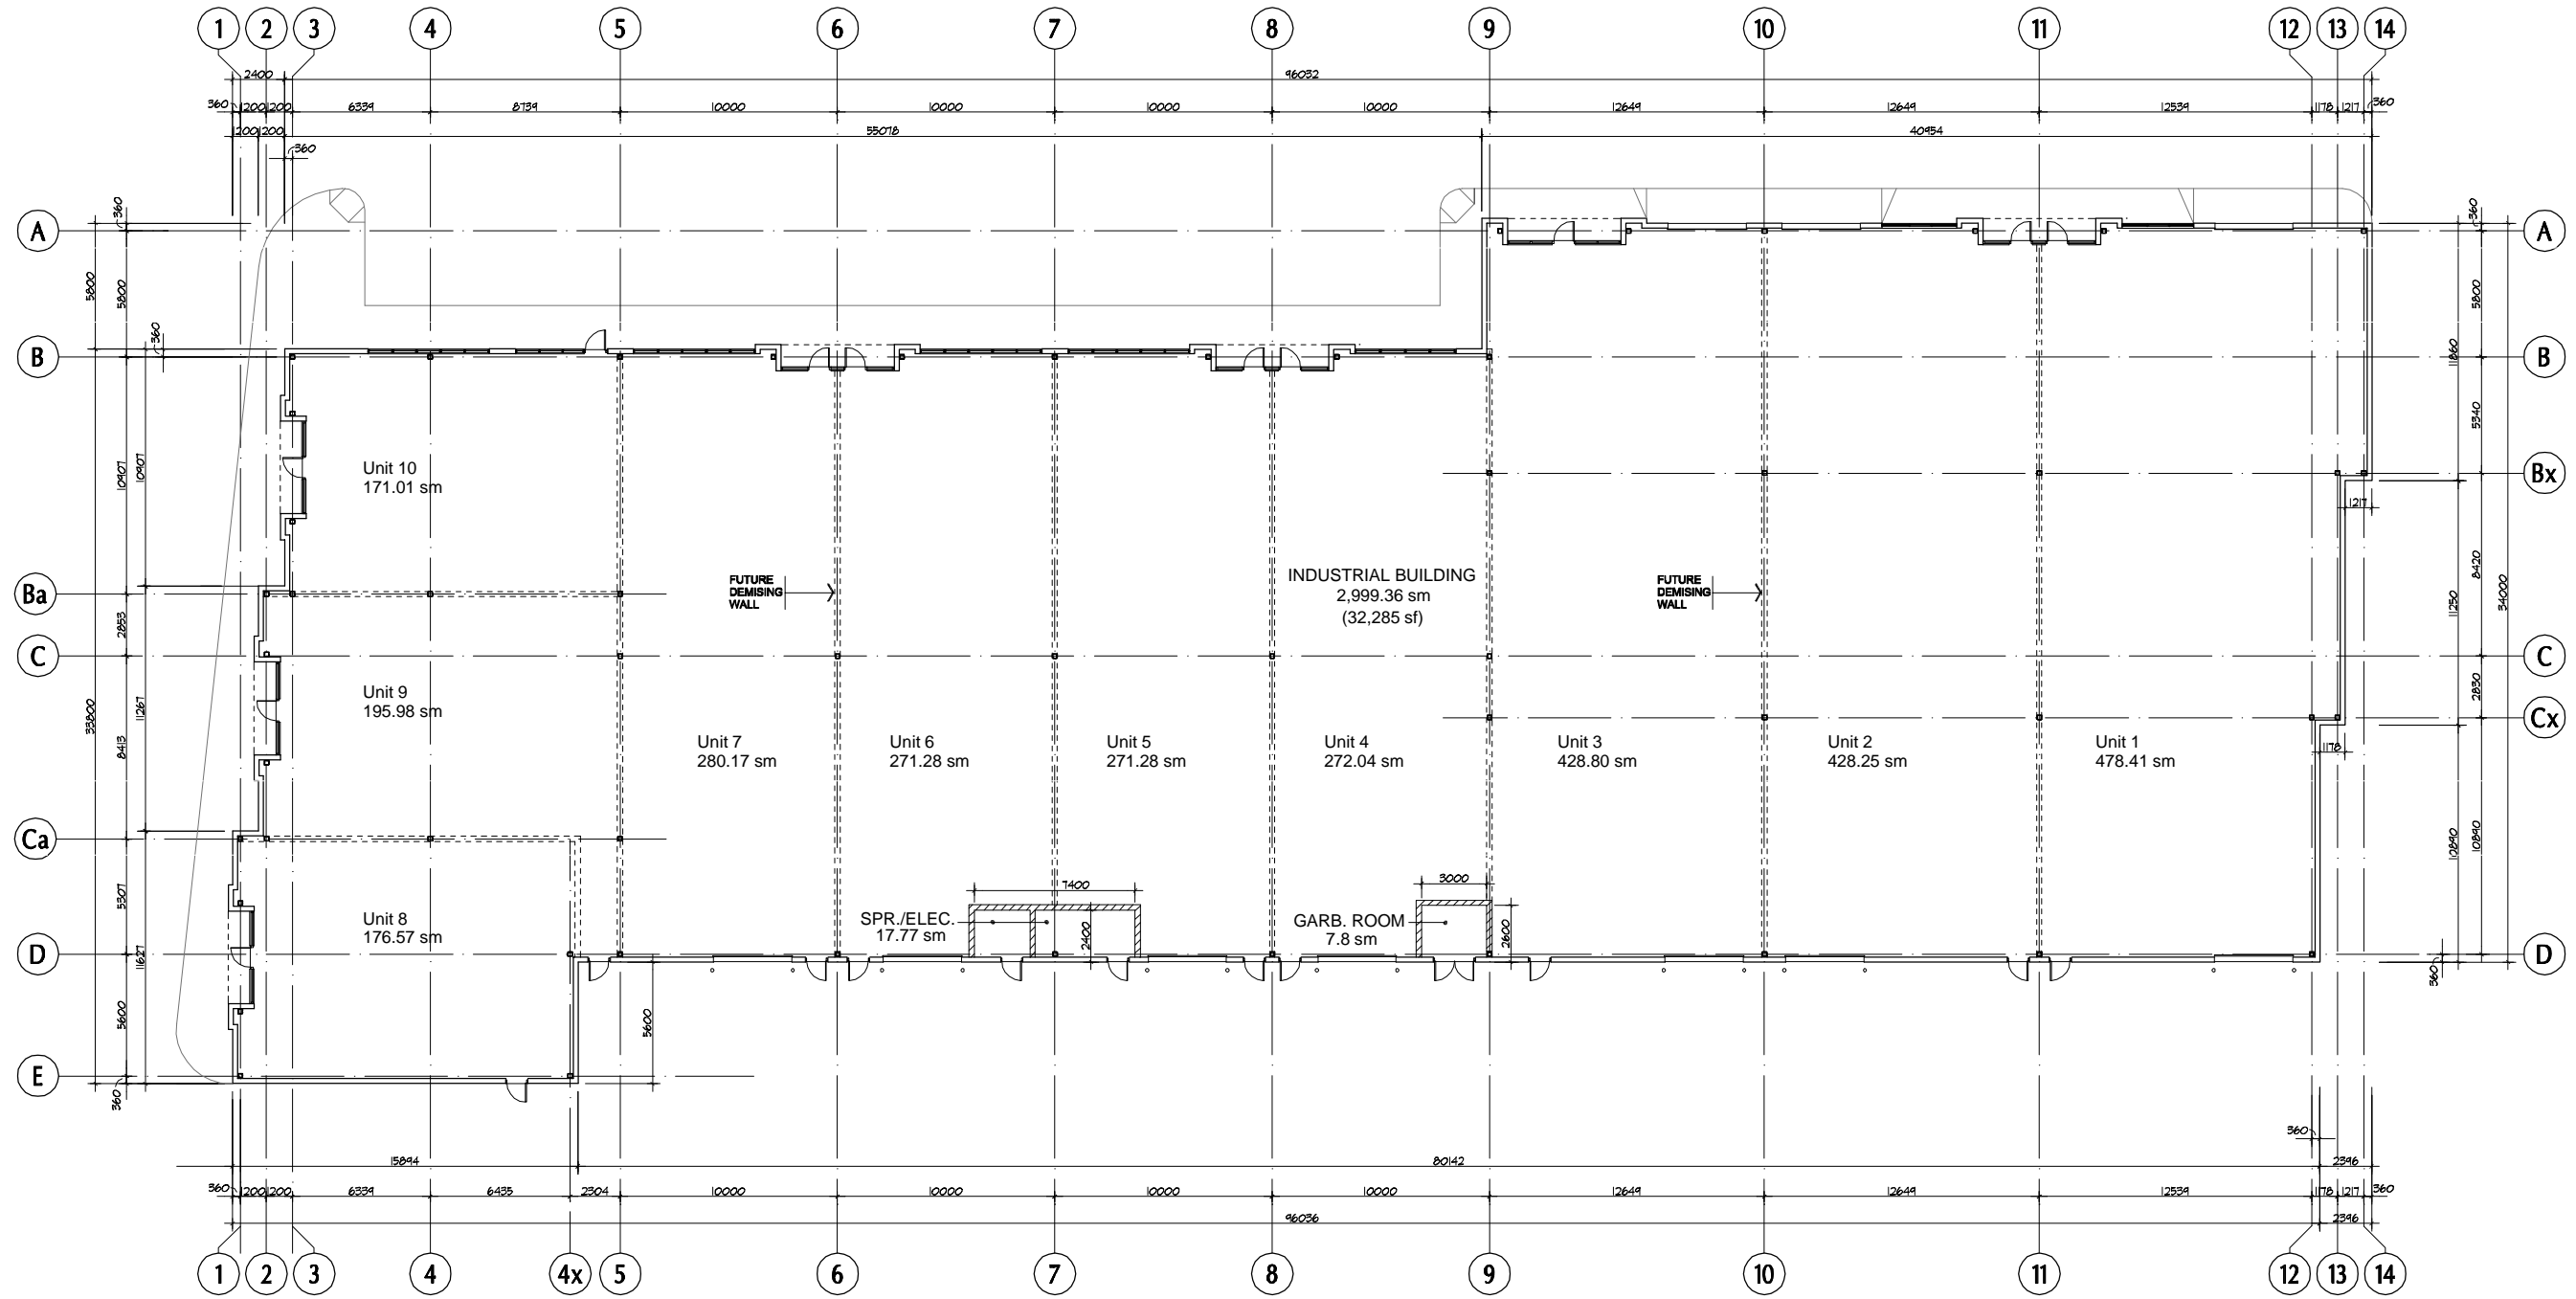


PROJECT NORTH TRUE NORTH

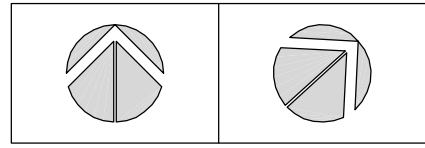

NO	ISSUED	DATE	NO	REVISION	DATE
1	ISSUED FOR SITE PLAN APPROVAL	AUG. 16, 2005			

Melanie-Steeles Development

Part of Lot 22, Plan M-94
Brampton, Ontario

A. BALDASSARRA Architect Inc.

7800 Jane Street, Suite 200
Concord, Ontario L4K 4R6
Tel: (905) 660-0722
Fax: (905) 660-7019



DRAWING TITLE	
Ground Floor Plan	
DRAWN BY	SCALE
RM	1: 150
DATE	CHECKED BY
AUG. 2005	
PROJECT NO	DRAWING NO
P-0529	A-2.0